




FLOOR PLAN

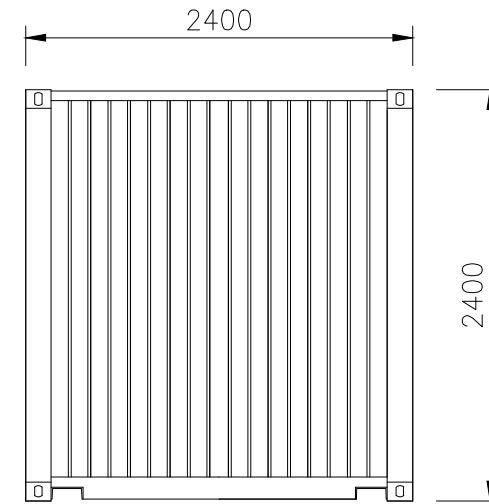

SIDE VIEW

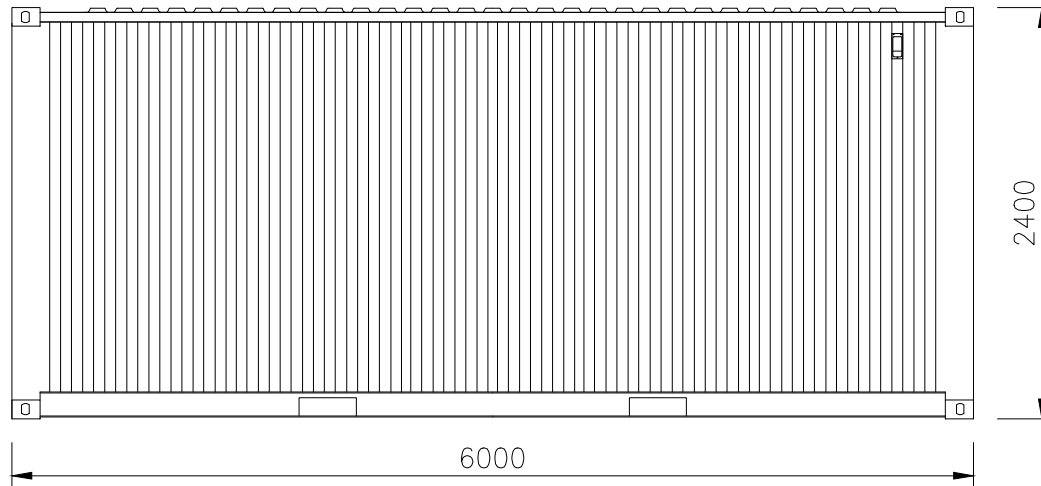

FRONT/REAR VIEW

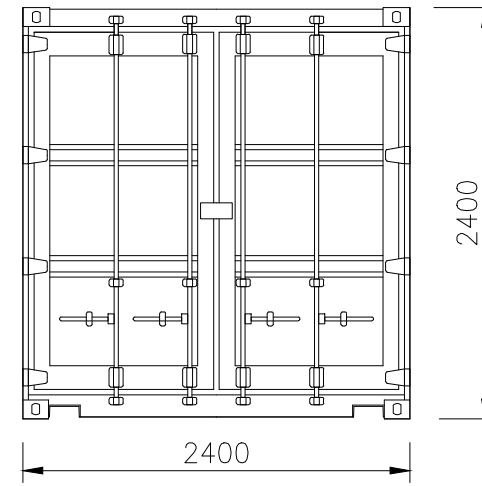

SIDE VIEW

WINDOWS	
600X1200	0
900X1200	0
400X500 OBSCURE	0
BURGLAR BAR	0
BLINDS	0
DOORS	
SGL EXTERIOR	0
DBL EXTERIOR	0
INTERNAL	0
SECURITY GATE	0
CYLINDER LOCK	0
HATCH	0
BATHROOM	
TOILET	0
URINAL	0
BATH	0
SHOWER	0
BASIN H/C	0
GEYSER 200L	0
KITCHEN	
SINK UNIT 900	0
BASE UNIT 900	0
WALL UNIT 900	0
SHELVES	0
WORKTOP	0
WARDROBE	0
ELECTRICAL	
DB S/P	0
SGL FLUOR. LIGHT	0
DBL FLUOR. LIGHT	0
OUTSIDE LIGHTS	0
SGL LIGHT SWITCH	0
DBL LIGHT SWITCH	0
DATA POINTS	0
POWER TRUNKING	0
SOCKETS	
SINGLE 16 AMP	0
DOUBLE 16 AMP	0
A/C POINTS	0
GEYSER POINTS	0
STOVE POINTS	0
TEL. POINTS	0
OTHER	
VINYL FLOOR	YES
SHELVES	0
SLABS	6
SHELVES	0



Team Engineers (Pty) Ltd
Tel: (+267) 390 2520
E-mail: info@team-botswana.com

CLIENT:		PROJECT DESCRIPTION: FLOOR PLAN	
DRAWING No.: STC0624-OP	CHASSIS No.: 0000	6 X 2.4M STEEL CONTAINER	
DESIGN: S.MMOLAI	APPROVED:	SCALE: 1:50	REV NO: REVISION COMMENTS:
DATE: 06/04/2022		SIZE: A4	
CHECKED: SMMOLAI	DATE:	SHEET:	

NOTES:
1. UNLESS STATED OTHERWISE, ALL LINEAR MEASUREMENTS ARE IN MM AND ANGULAR MEASUREMENTS ARE IN DEGREES.
2. BOTH INTERNAL & EXTERNAL WALLS ARE MADE OF 60MM THICK CHROMADEK PANELS.